


Richard Christie Designs
Architectural Drafting - Conceptual design for House Alterations, New Houses, Landscaping and Light Commercial. Specialist in fast 3D modeling.
Address: 166 Lorn Street, Invercargill **Phone:** 027 822 7719
Email: veyronr@gmail.com

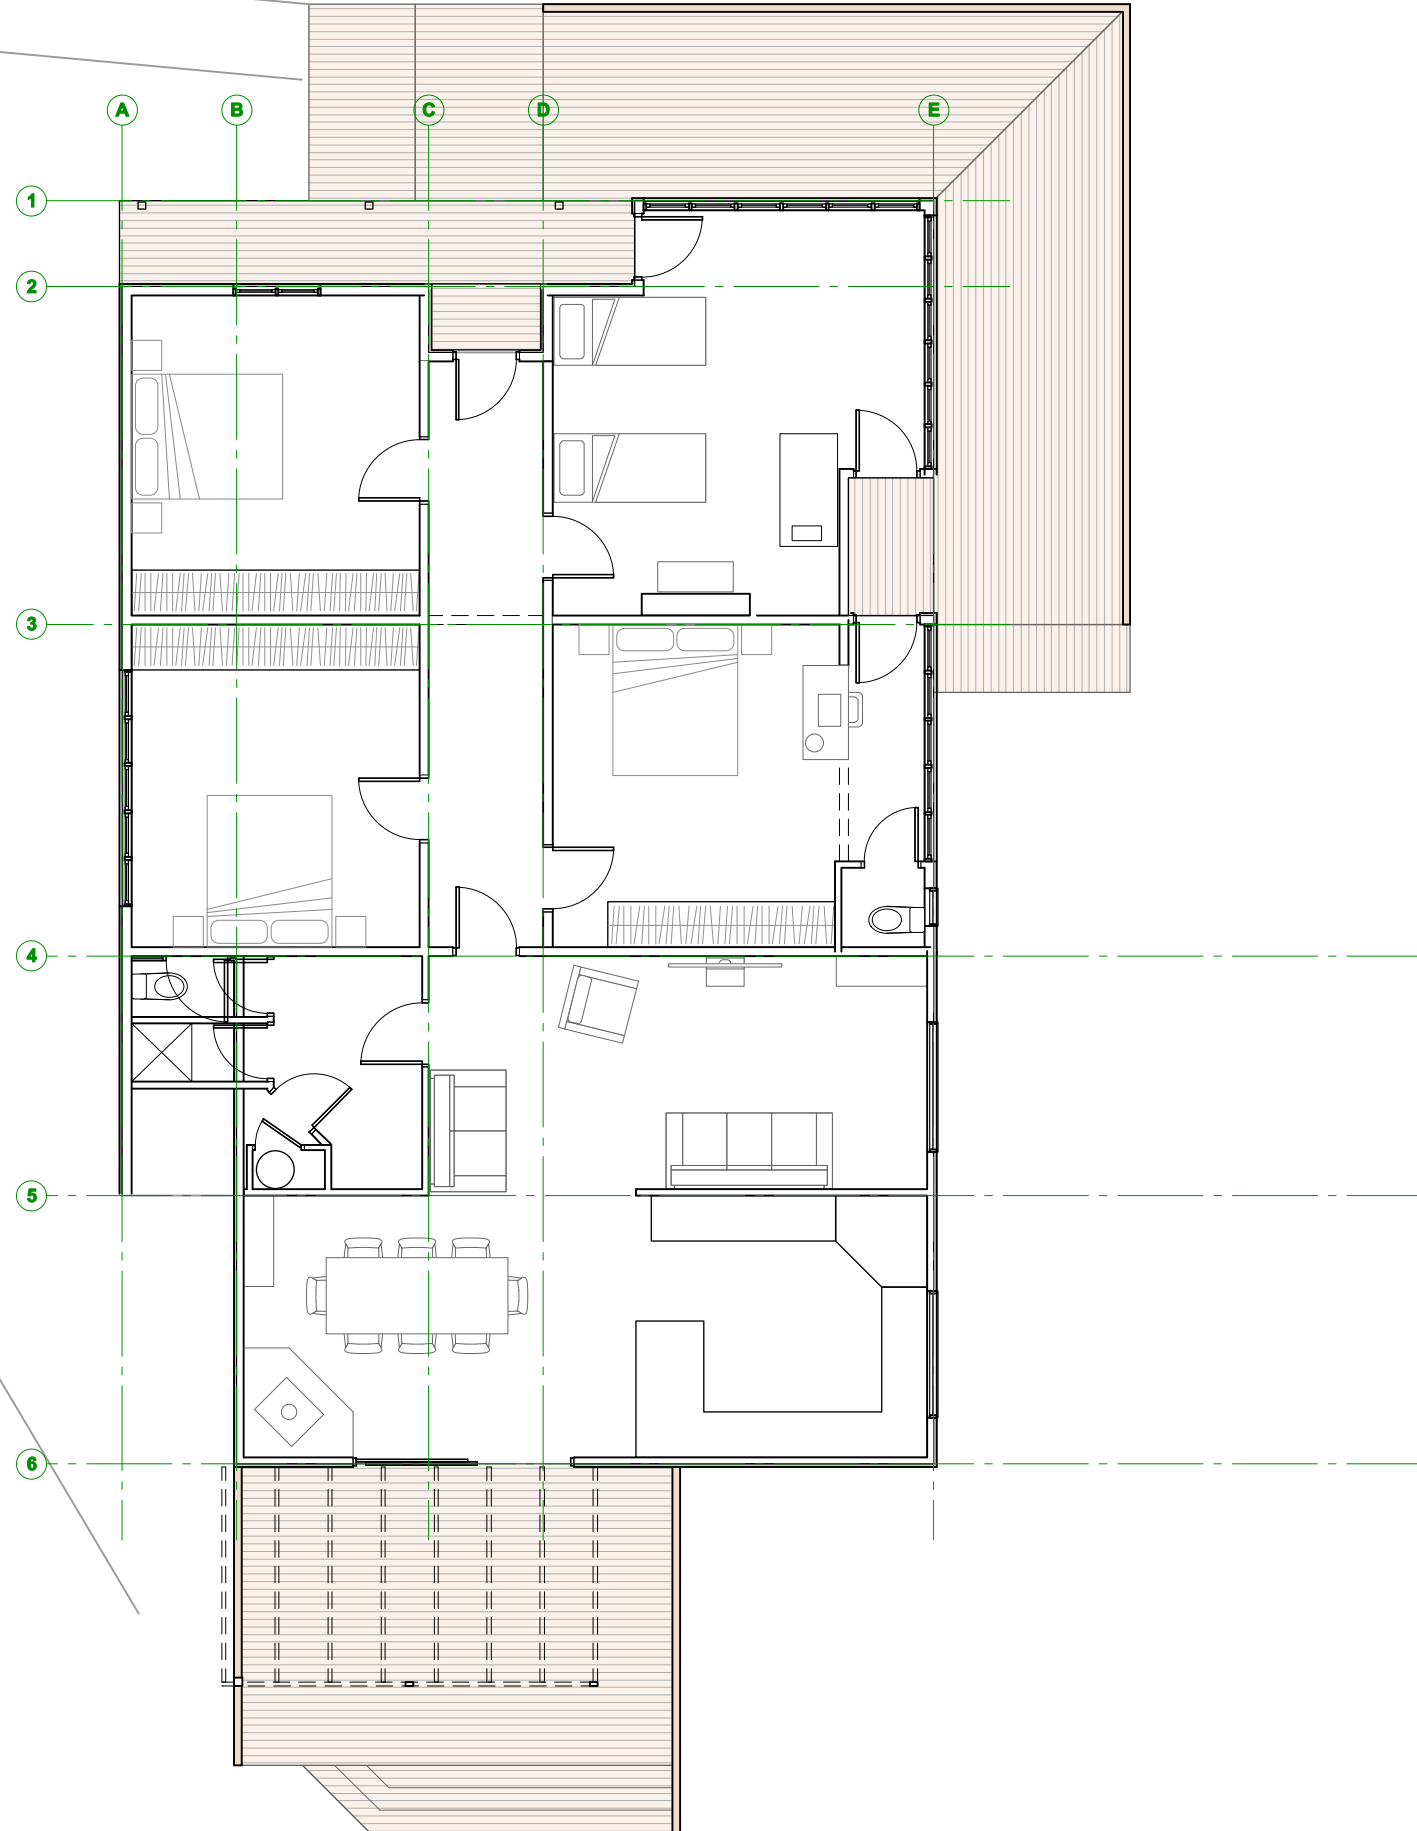

EXISTING FLOOR PLAN

Date: 06-09-17

Rev. C

Scale: 1:100

SHEET 2