


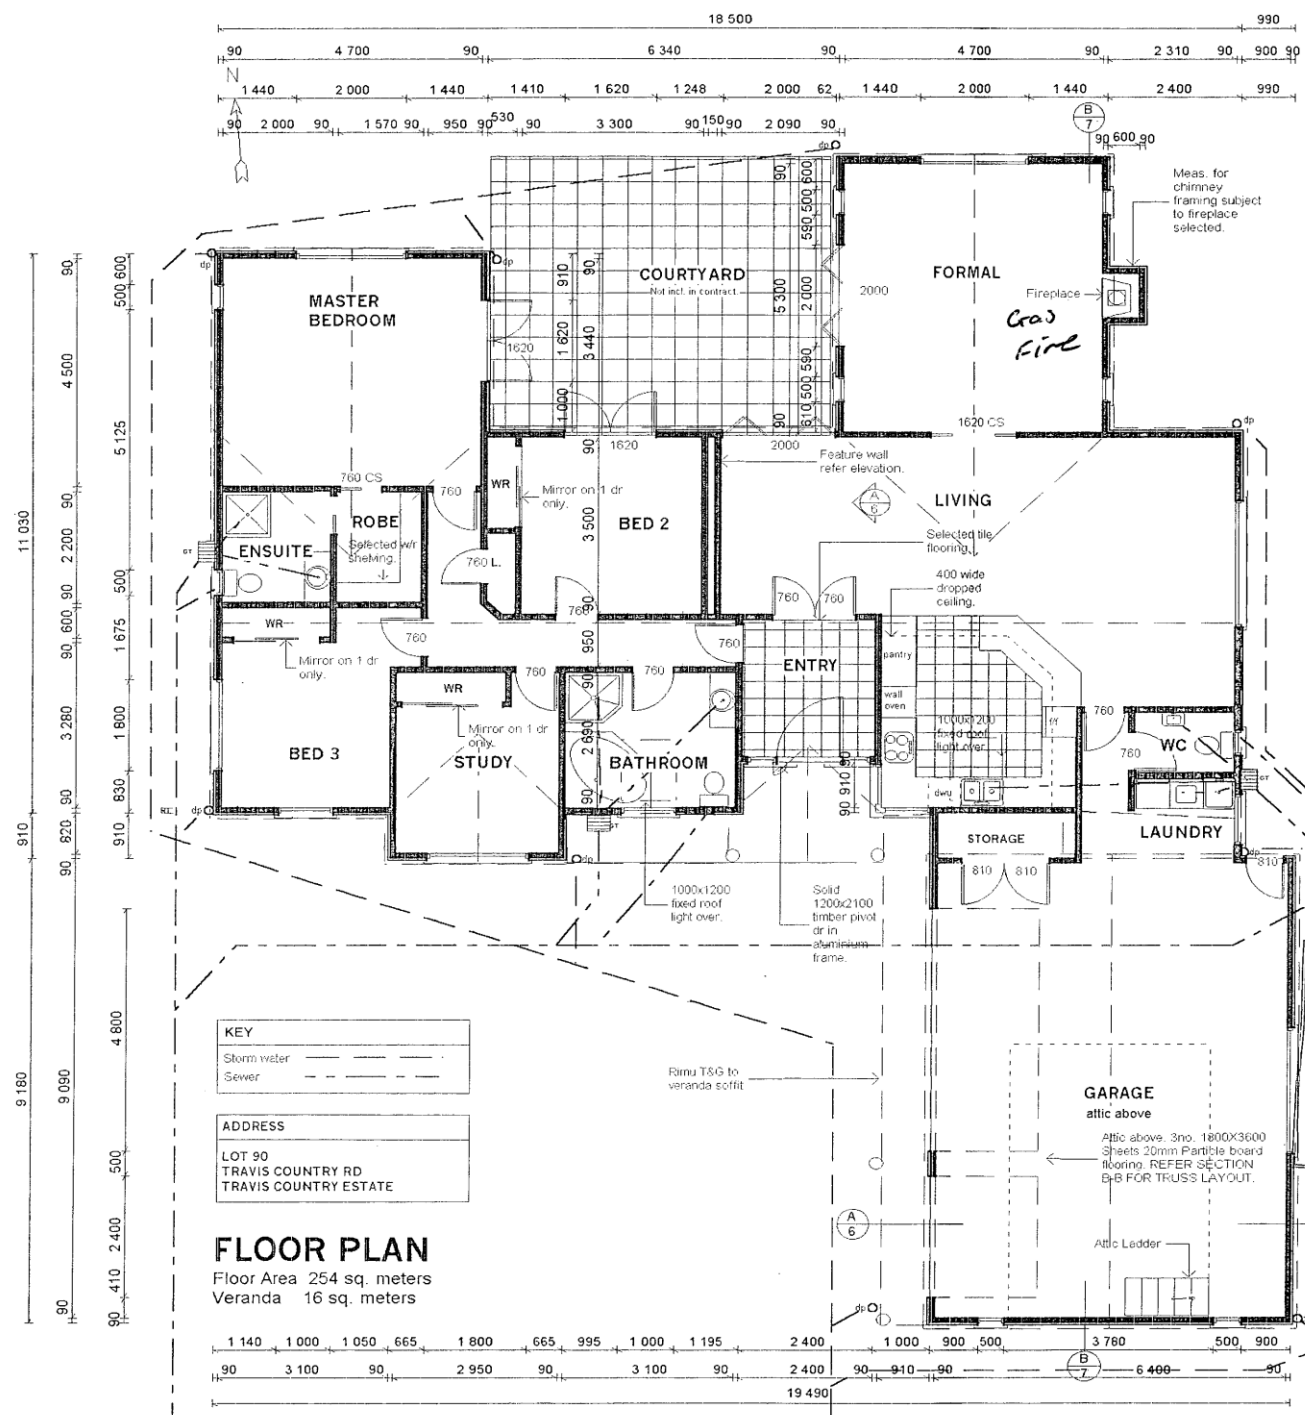

IN-SPECT BUILDING CERTIFICATION CO LTD

THESE PLANS AND SPECIFICATIONS ARE APPROVED BY IN-SPECT BUILDING CERTIFICATION CO LTD AS MEETING THE REQUIREMENTS OF THE BUILDING CODE SUBJECT TO SUCH CONDITIONS AS ENDORSED HEREON.

BUILDING CERTIFICATE No: _____

SIGNED: _____ DATE: _____

FILE COPY

CHRSTCHURCH CITY COUNCIL

CONSENT DOCUMENT

31 MAY 2000

All building work shall comply with the New Zealand Building Code notwithstanding any inconsistencies which may occur in the drawings and specifications.

Signature

DAVID MAGILL BUILDER

job title:

WILLIAMSON HOUSE

drawing title:

FLOOR PLAN

Contractor to verify all dimensions and prior to commencing work.

Rev: 16-05-00

scale: **1:100**

page: _____