


## HOUSE DIMENSIONS


↑ 11-15 m      6-9 m

STUD HEIGHT 2.55m

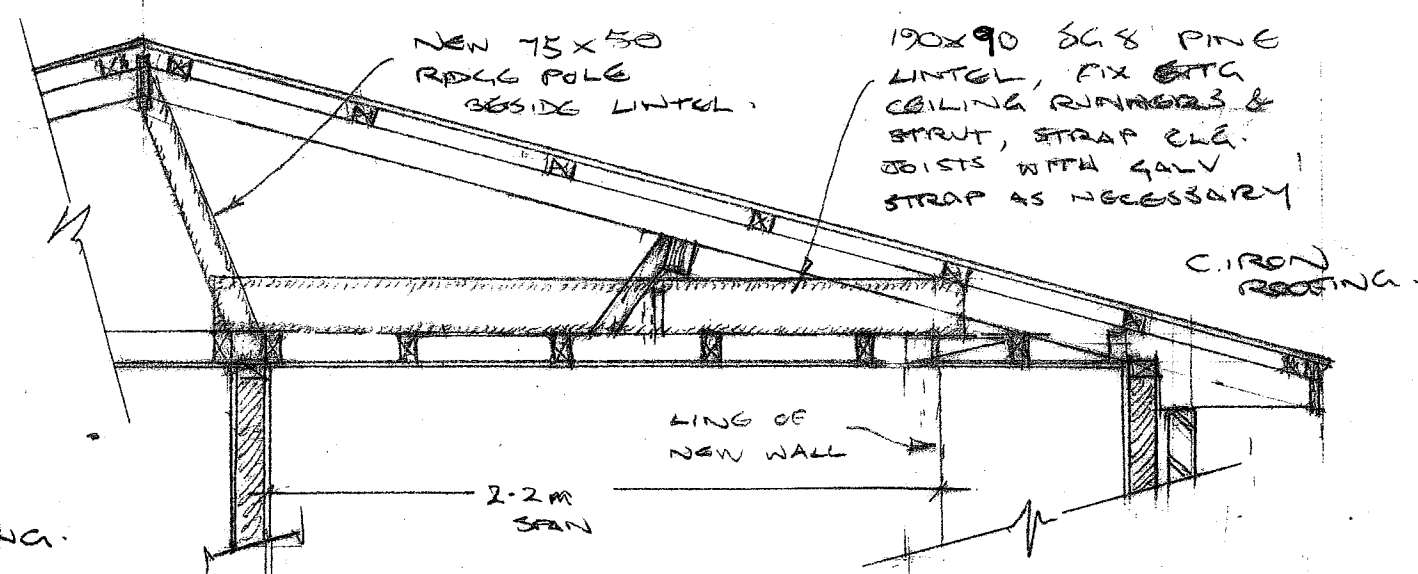

## SECTION THRU ROOF STRUCTURE

SCALE 1:25.

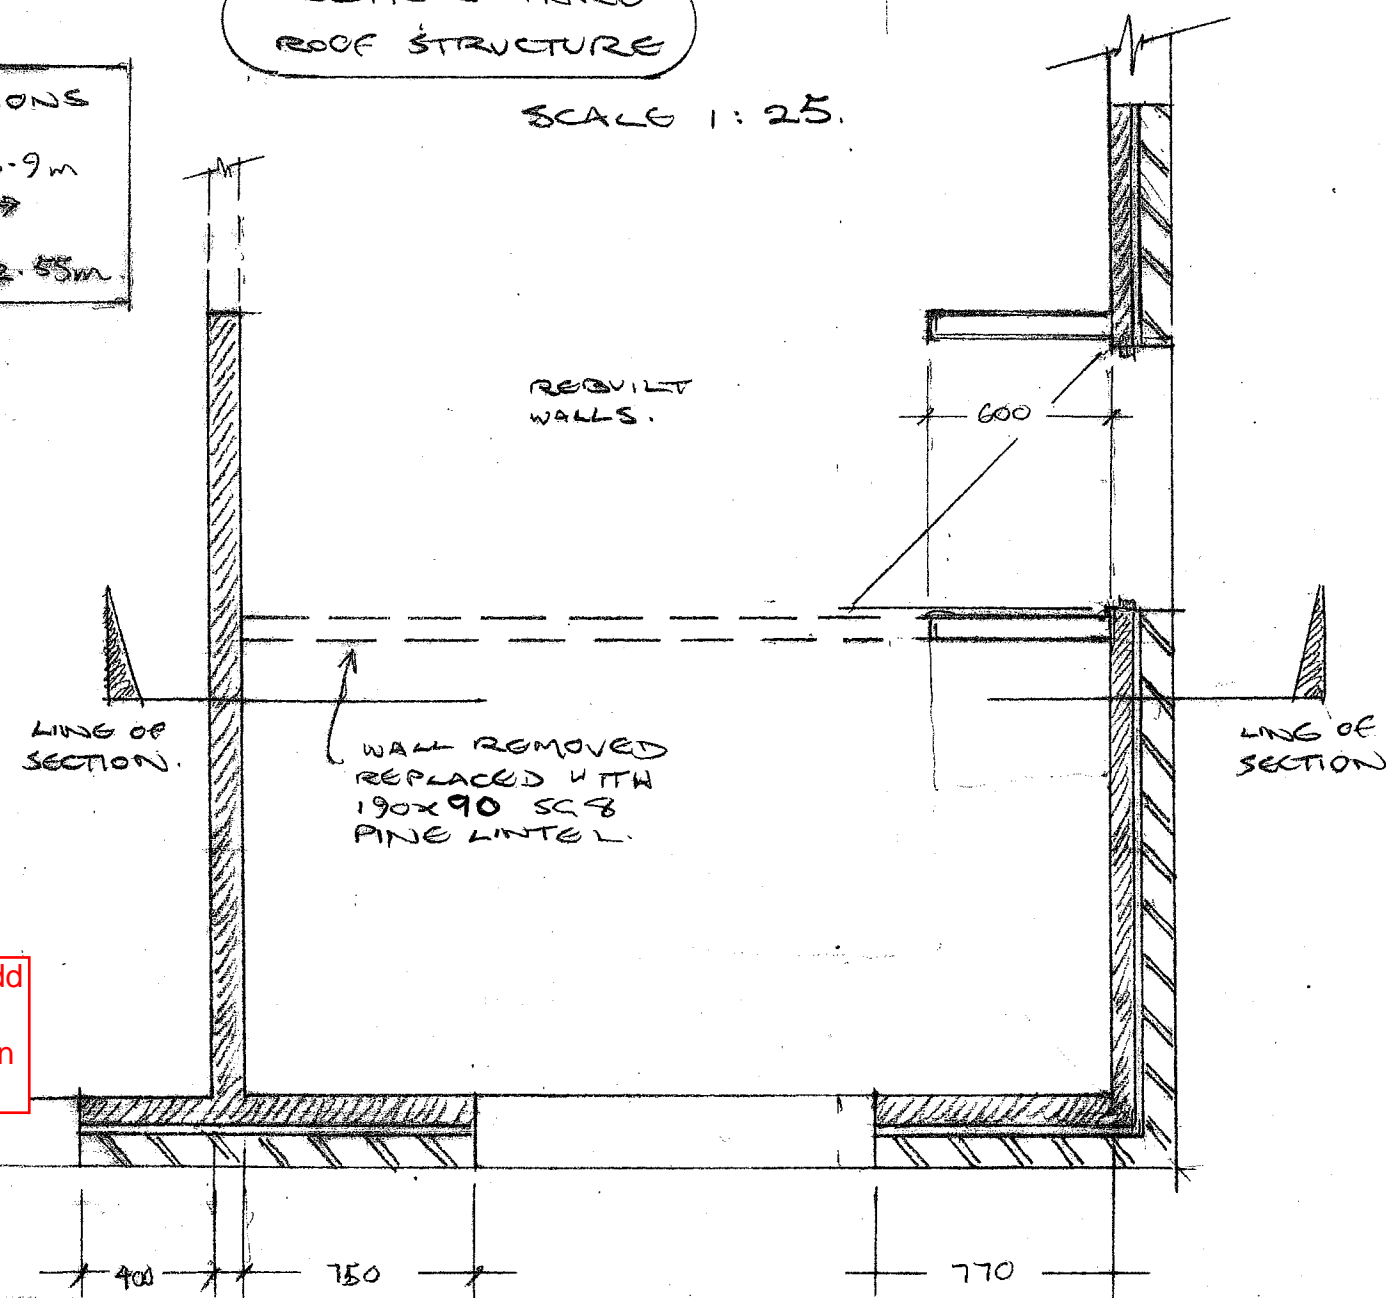

PRE-RETREATMENT FLOOR PLAN

SCALE 1:50

LOCATION: G ROKER ST  
SOMERFIELD

PROPOSED PLAN FOR  
LAUNDRY AREA  
(SOUTH CORNER)

SCALE 1:125