



06 DEC 2001

All building work shall comply with the Zealand Building Code notwithstanding any inconsistencies which may occur between the drawings and specifications.

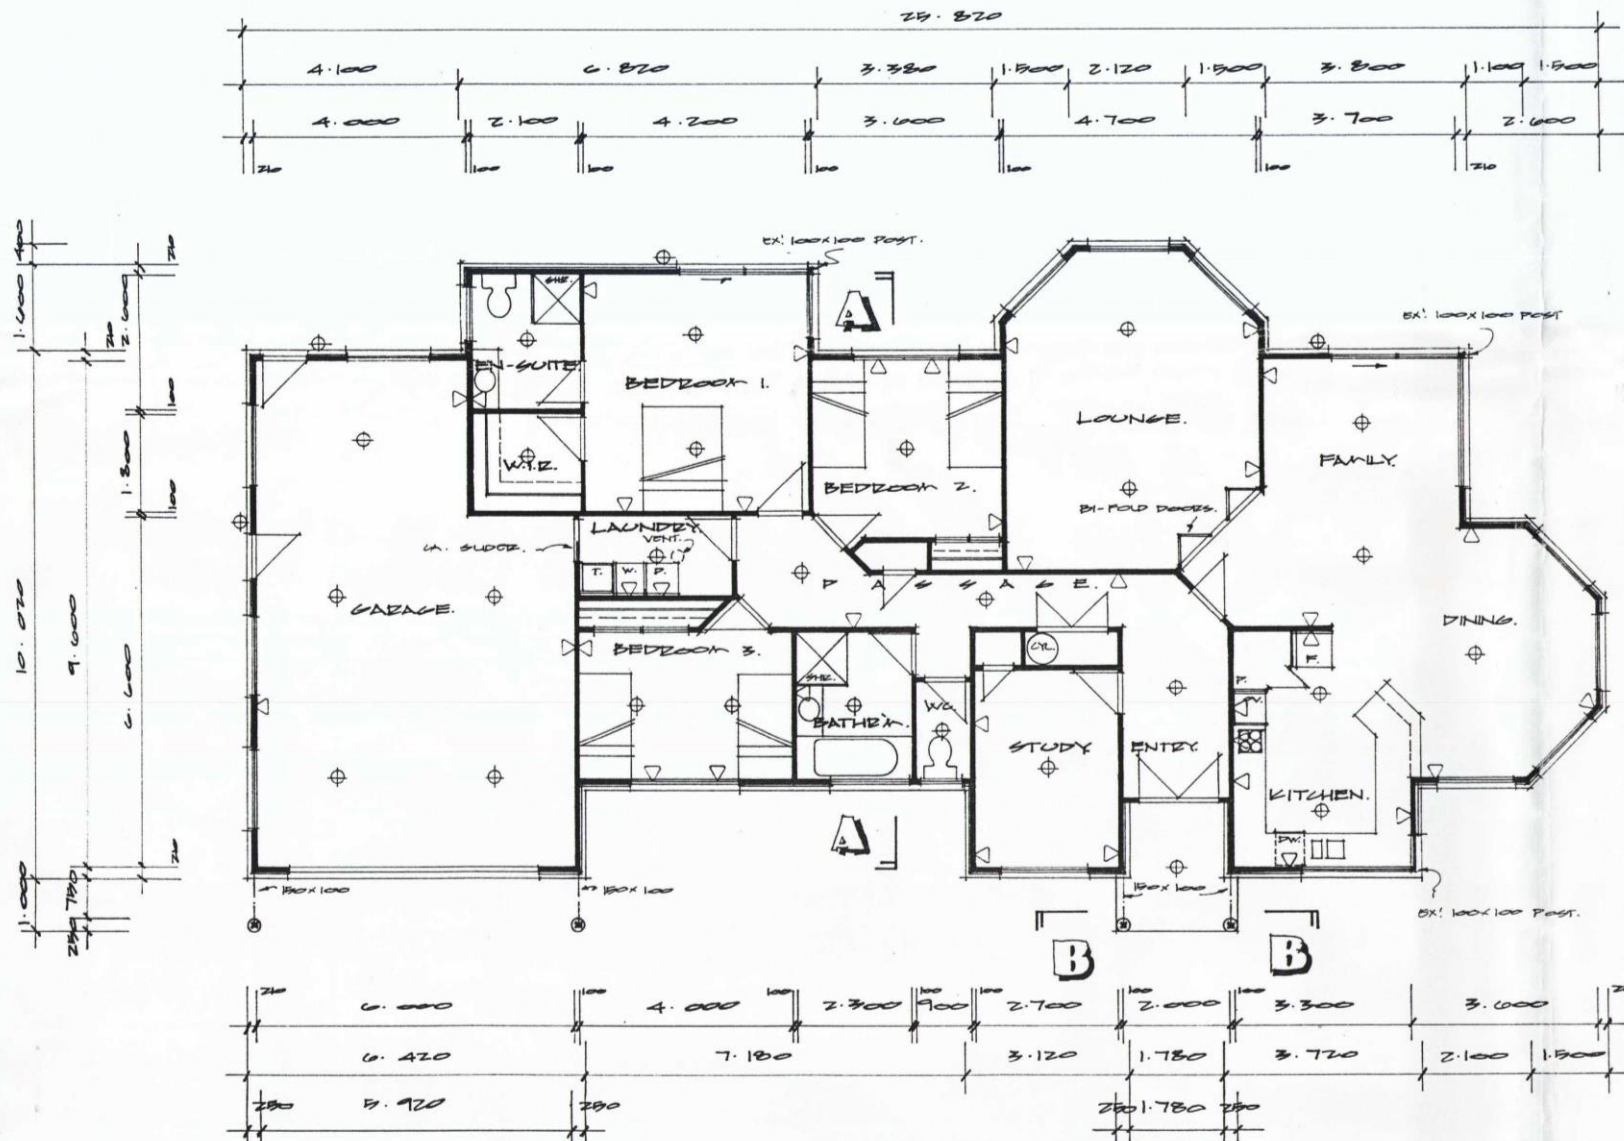

FLOOR PLAN 1:100

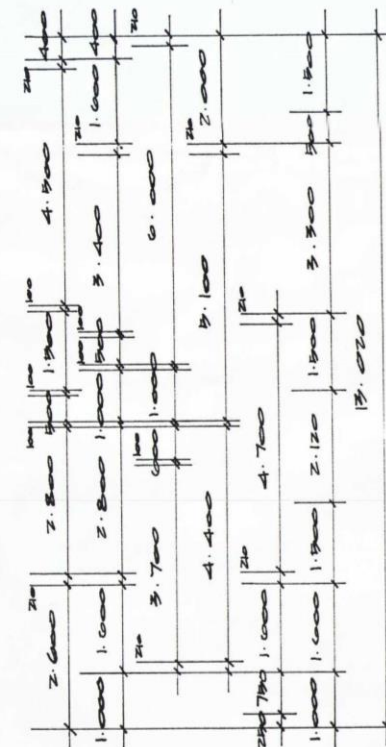

A detailed architectural line drawing of a single-story ranch-style house. The house features a low-pitched gabled roof with wide eaves. On the left side, there is a large two-car garage with a multi-paneled door. The main body of the house has a series of windows of varying sizes, including a large central window and smaller rectangular windows. The entrance is centered and features a small gabled portico supported by square columns. The exterior walls are depicted with a brick or stone pattern. The overall design is clean and modern, typical of a contemporary ranch style.

This architectural drawing shows the front elevation of a single-story house. The house features a gabled roof with a central dormer window. The facade is composed of several large windows and a central entrance door. The drawing is a line art representation, showing the structural elements and proportions of the building.

CHRISTCHURCH CITY COUNCIL
P.I.M. APPLICATION
Rec'd 20 NOV 2001
Sockburn Service Centre
PROJECT NO 10020234

06 DEC 2001

All building work shall comply with the New Zealand Building Code notwithstanding any inconsistencies which may occur in the drawings and specifications.



FILE COPY



FILE COPY



DENNIS NEILL
and Associates Ltd
ARCHITECTURAL DESIGNERS

