

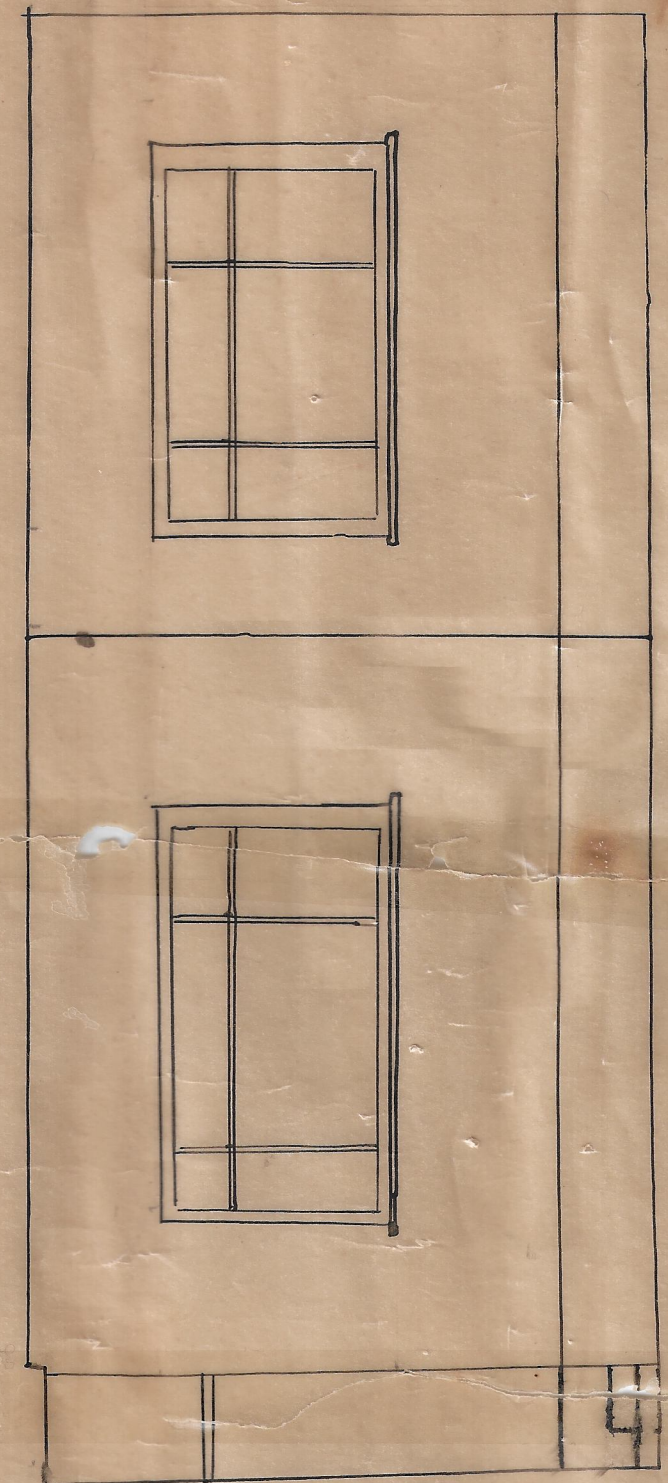


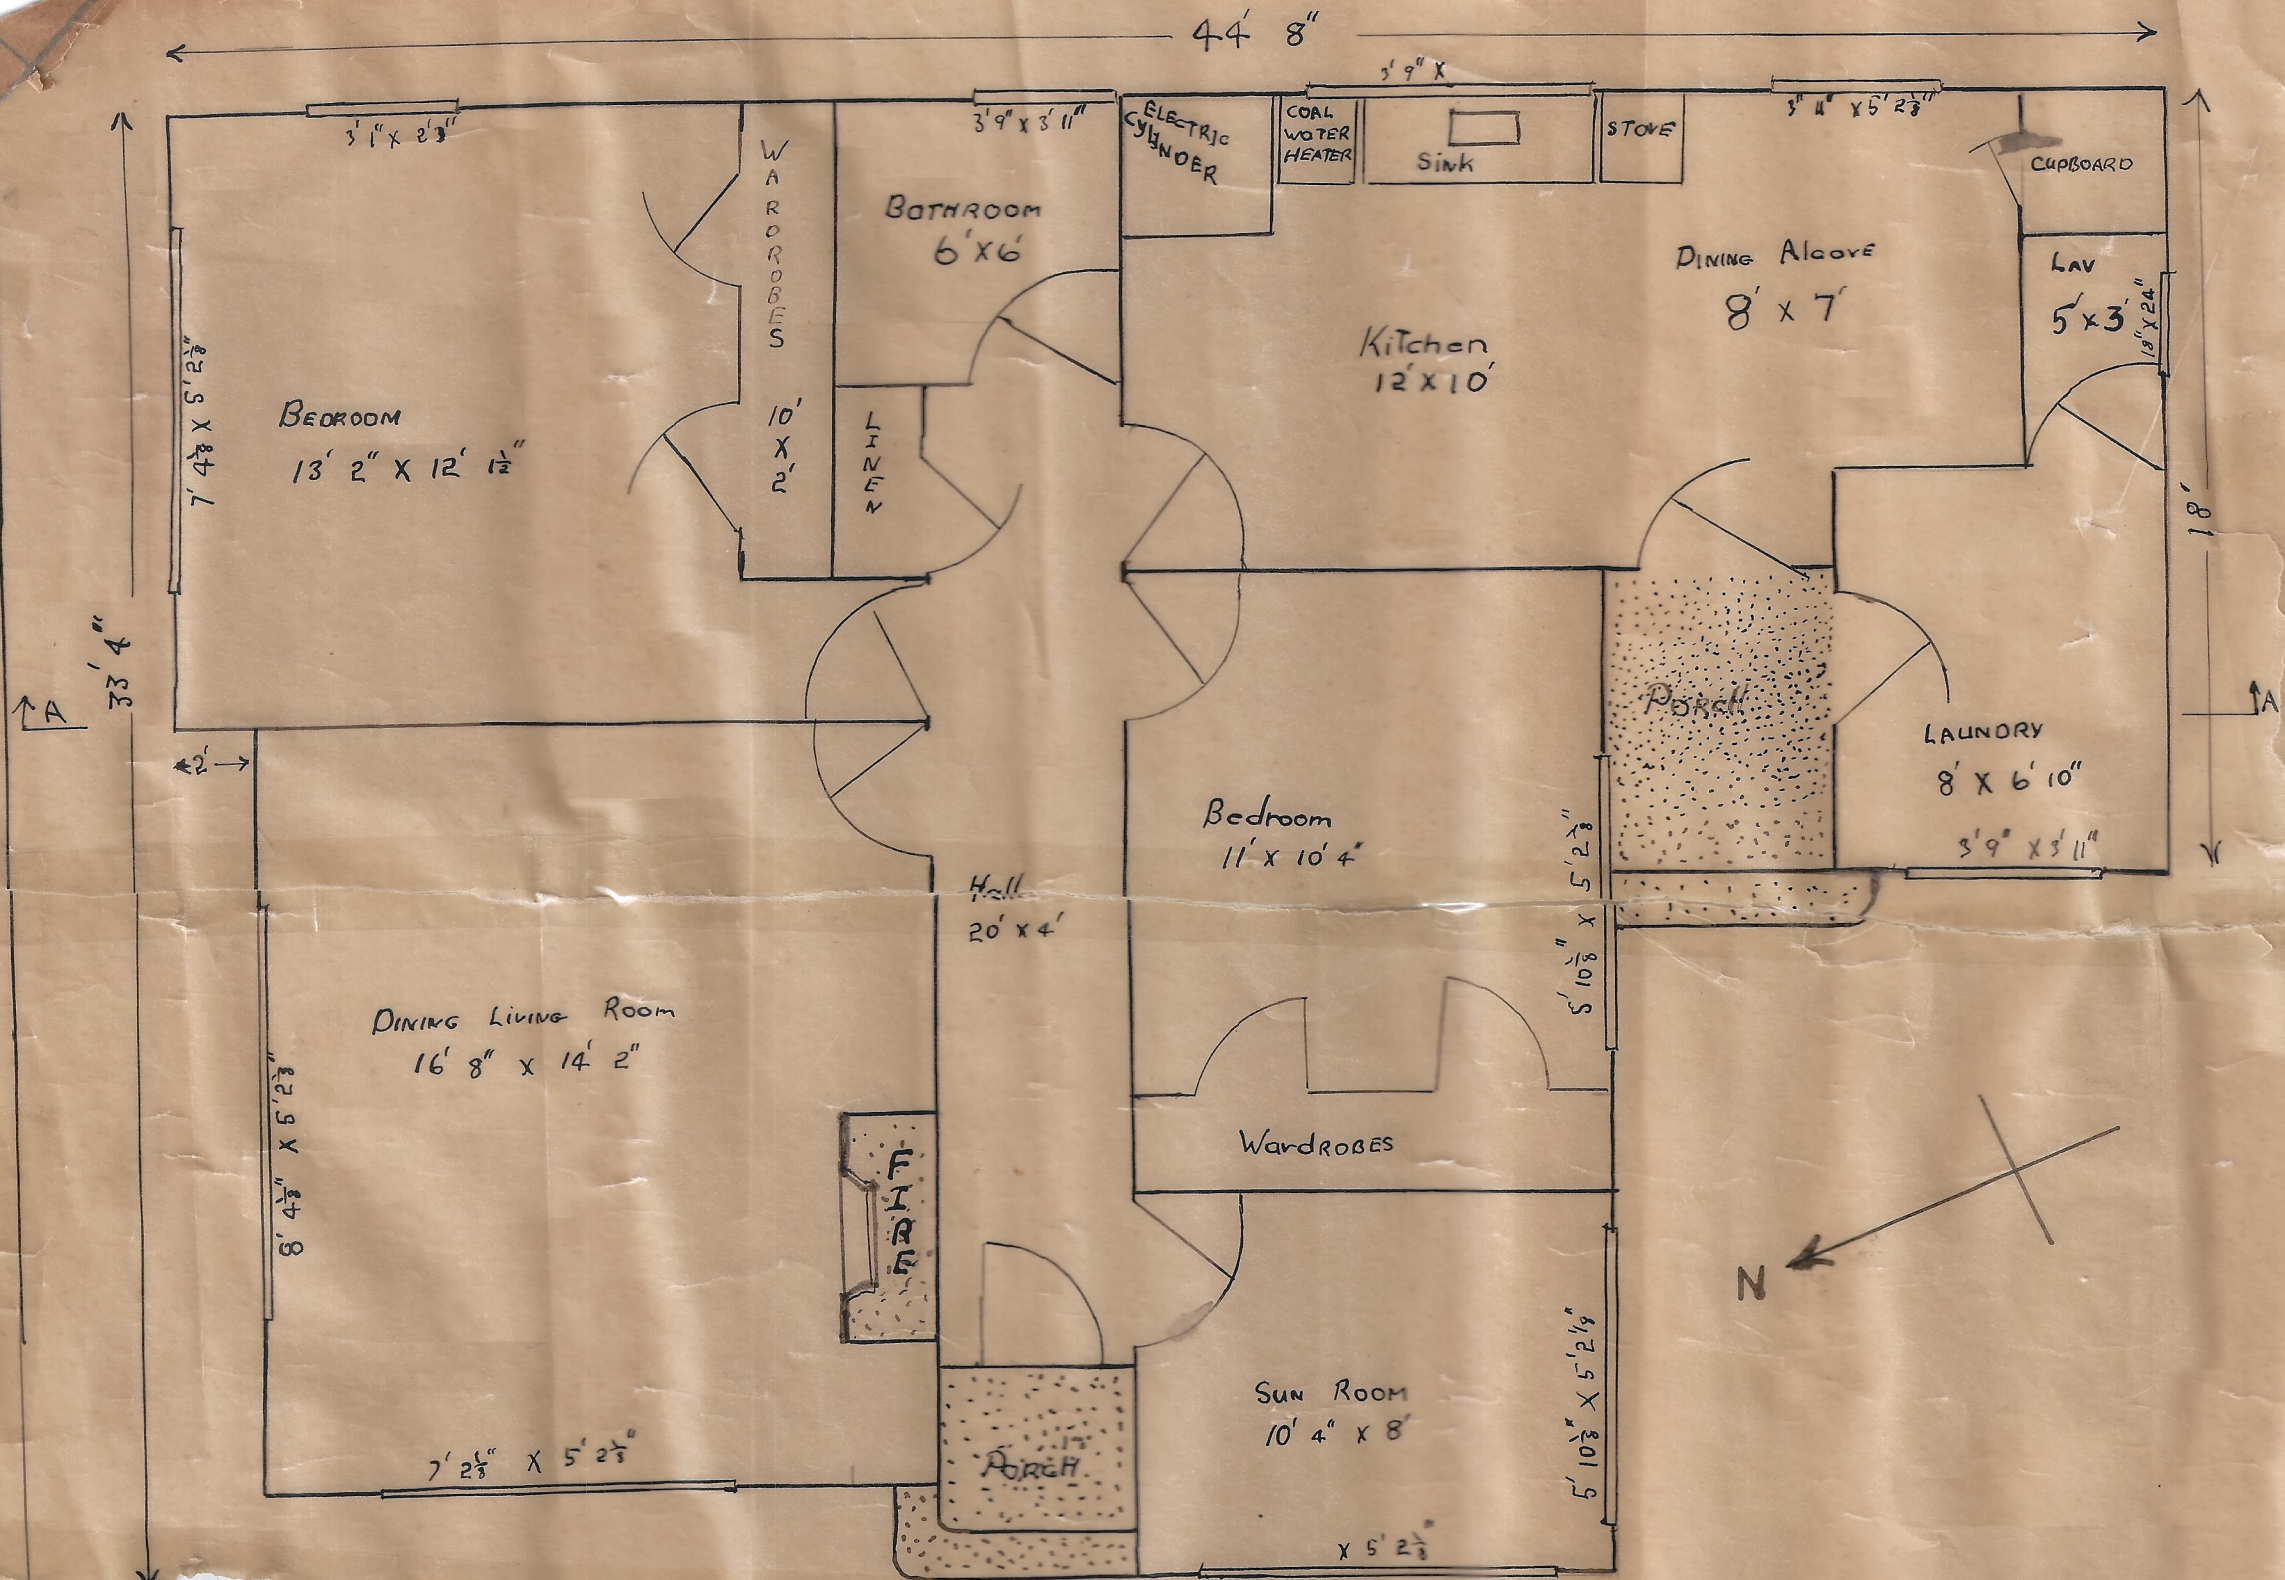

FRONT VIEW

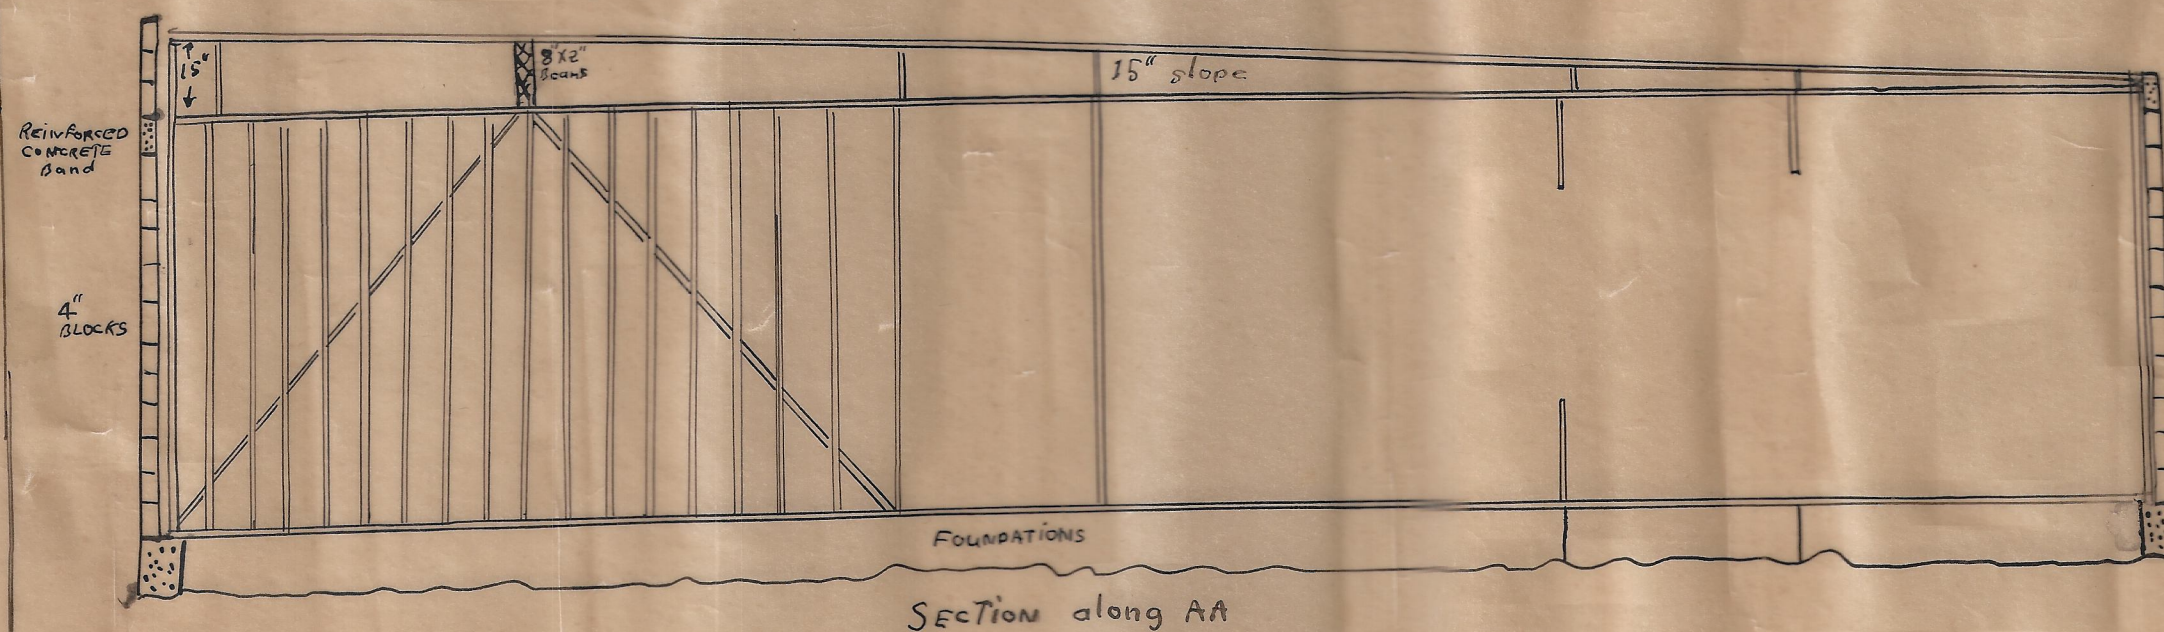

Scale	1/4" = 1 Foot
Area	1240 1258 sq. ft.
Builder	C. O. JAMES 548 New Brighton Rd
Materials	4" Concrete Block Veneer
Roof	15" slope Malthoid & Pitch
Date	9/6/51
Location	Blakes Rd Probbleton.