


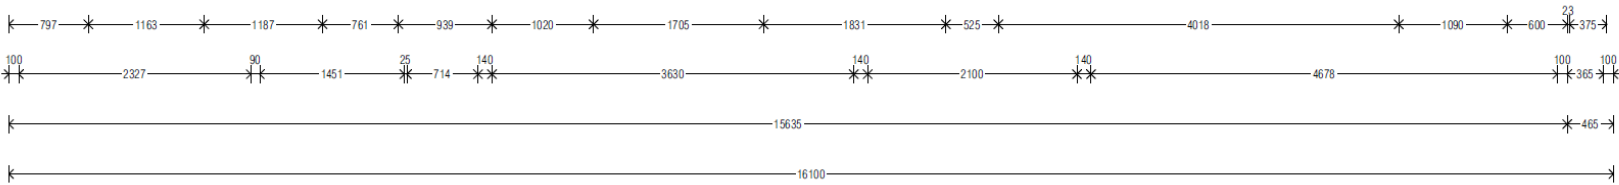
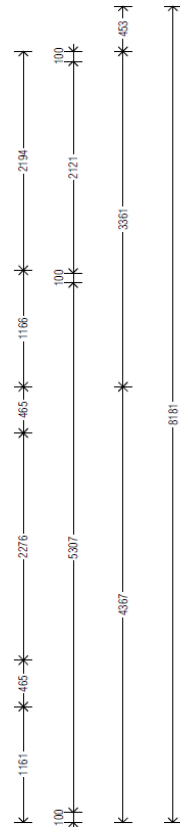
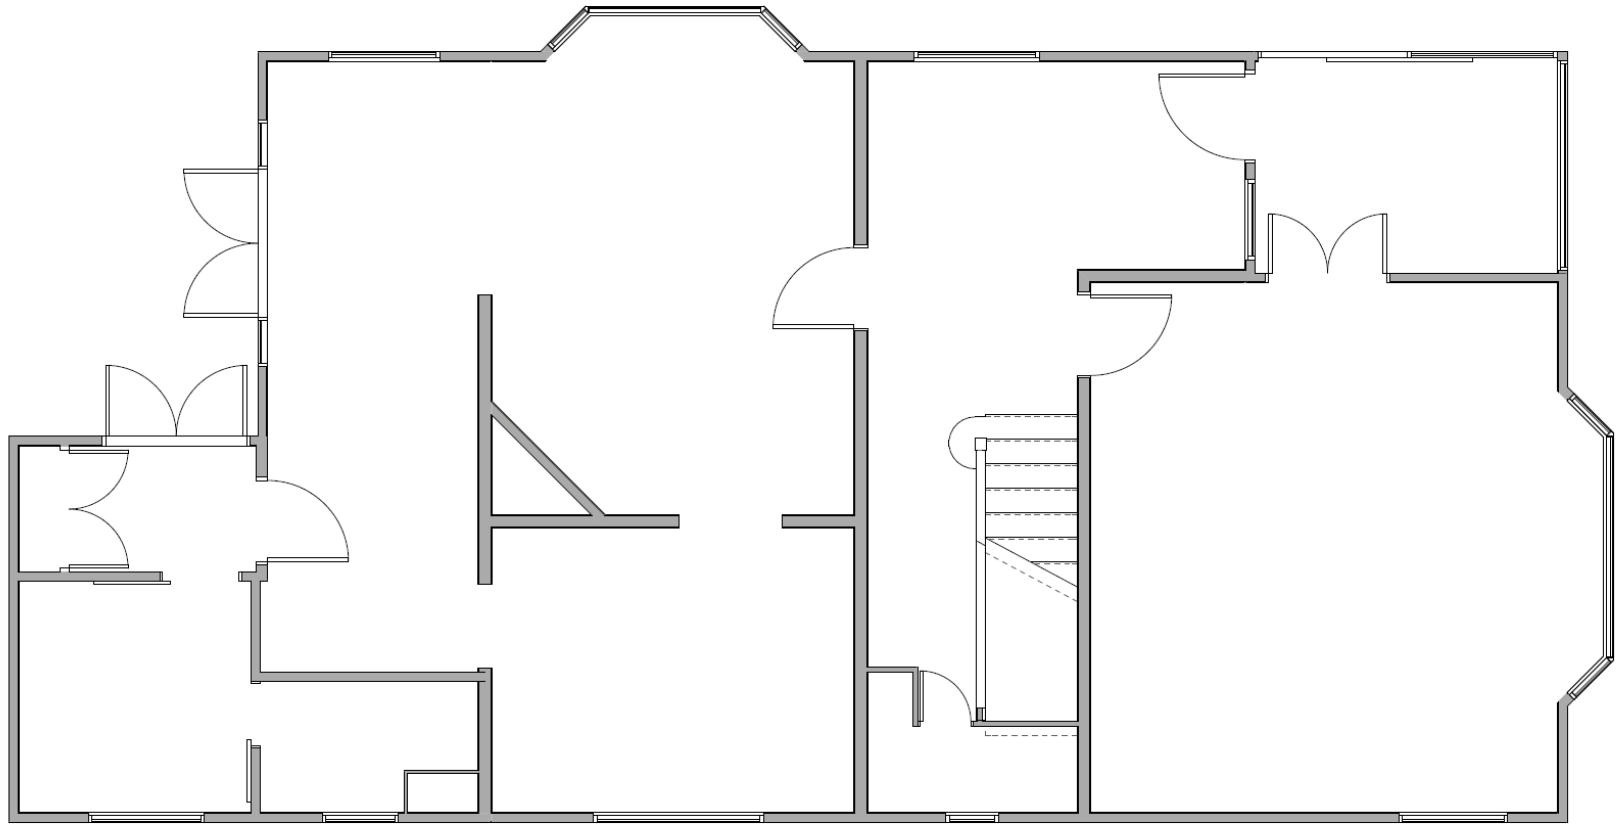
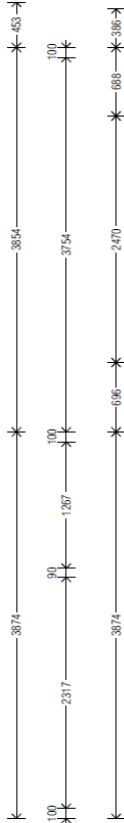
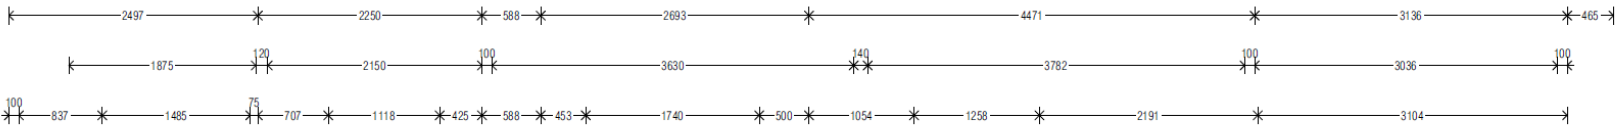
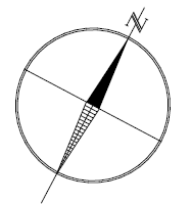


Ground Floor

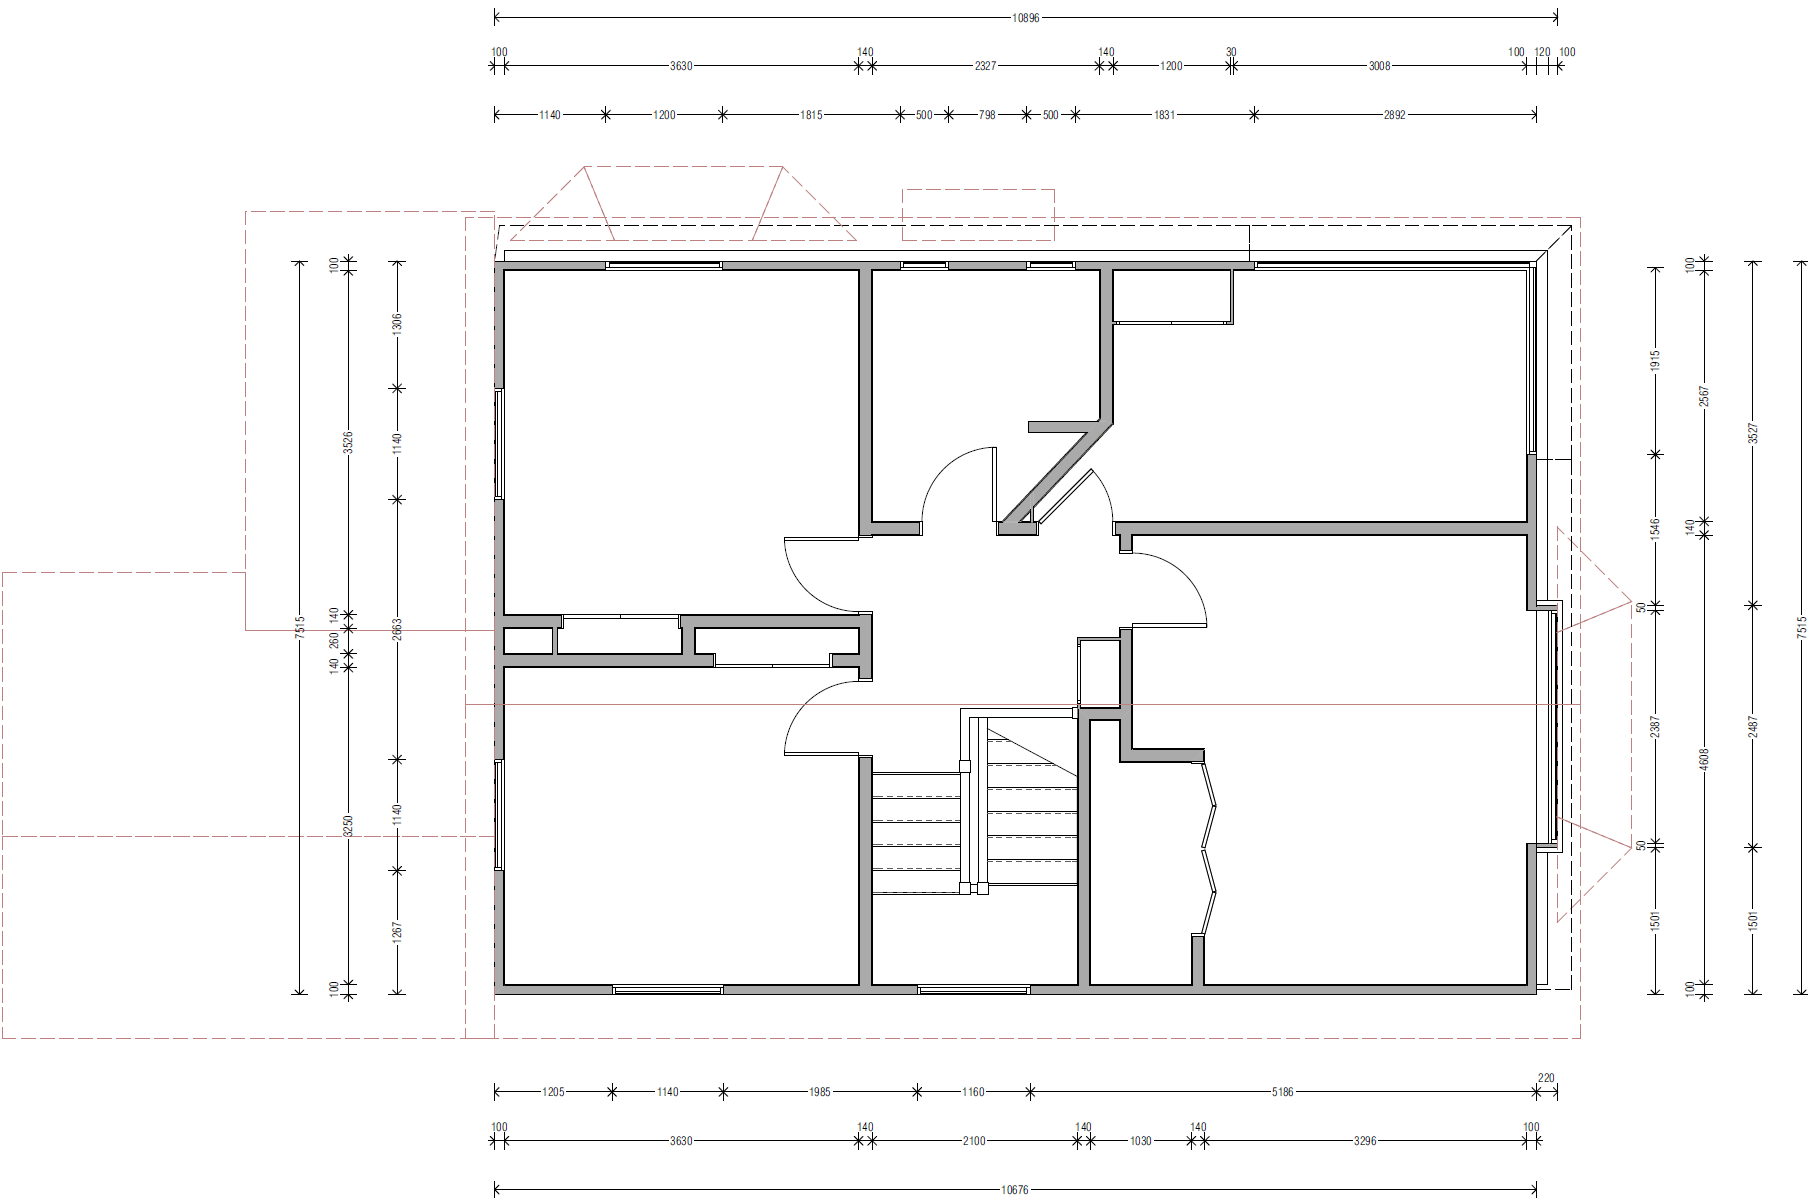


First Floor

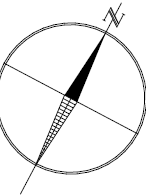


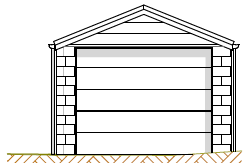



EAST ELEVATION

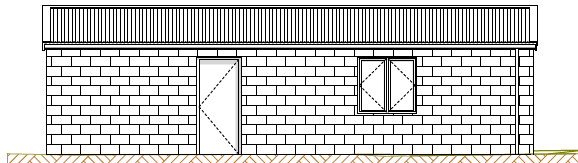


SOUTH ELEVATION

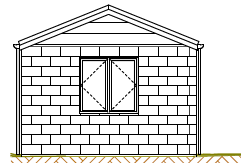


WEST ELEVATION

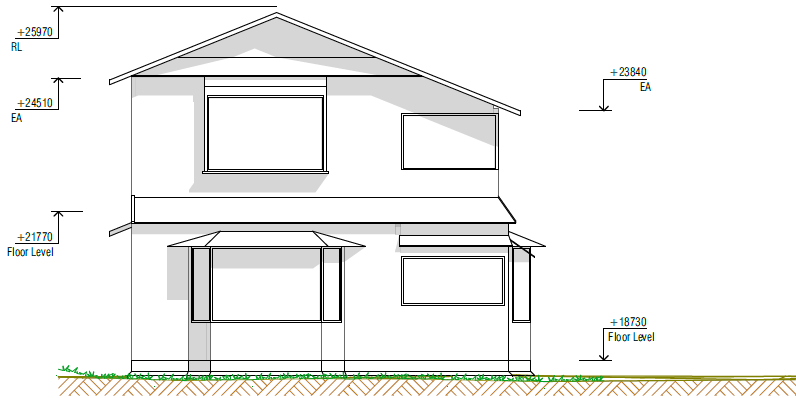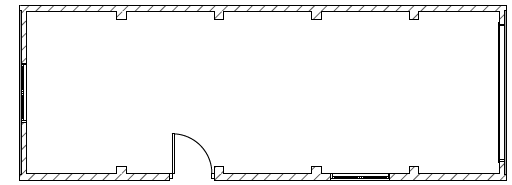


EAST ELEVATION

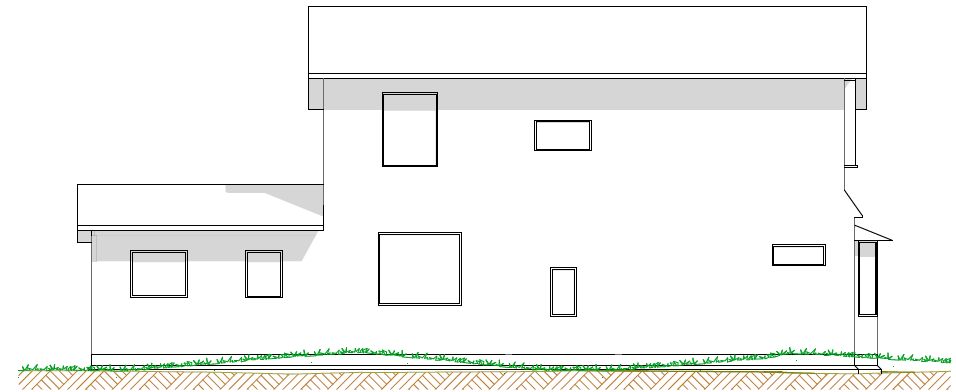

SOUTH ELEVATION

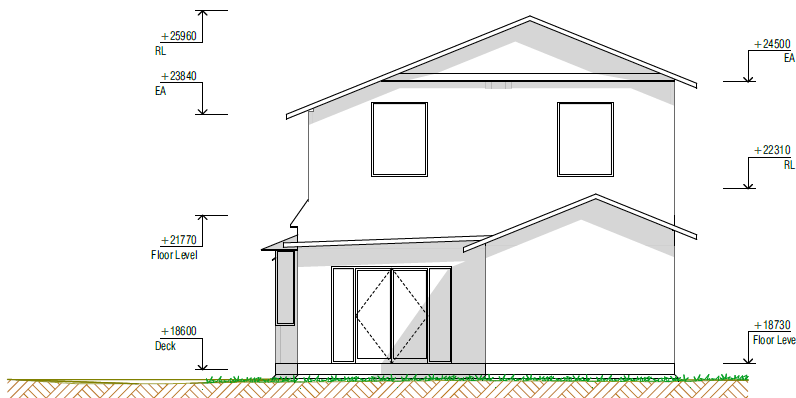

WEST ELEVATION

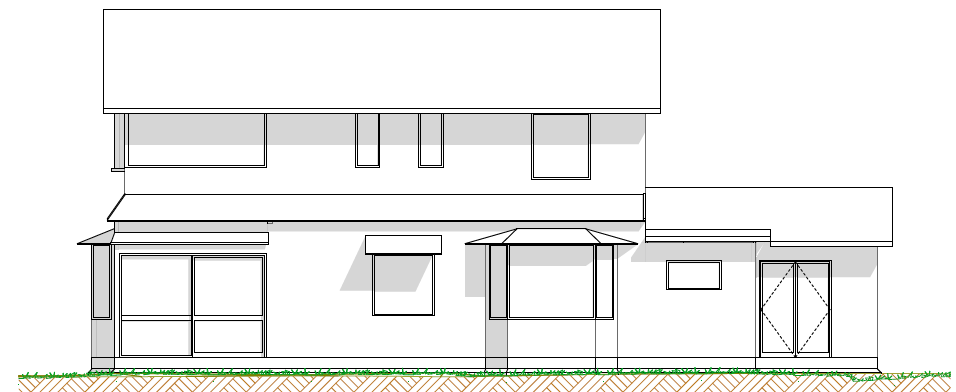

NORTH ELEVATION