


1000 HIGH CANTILEVERED GLASS BALUSTRADE WITH CONTINUOUS RAIL SUPPORT

1500 wide x 2000 HIGH ALL GLAZED SCREEN

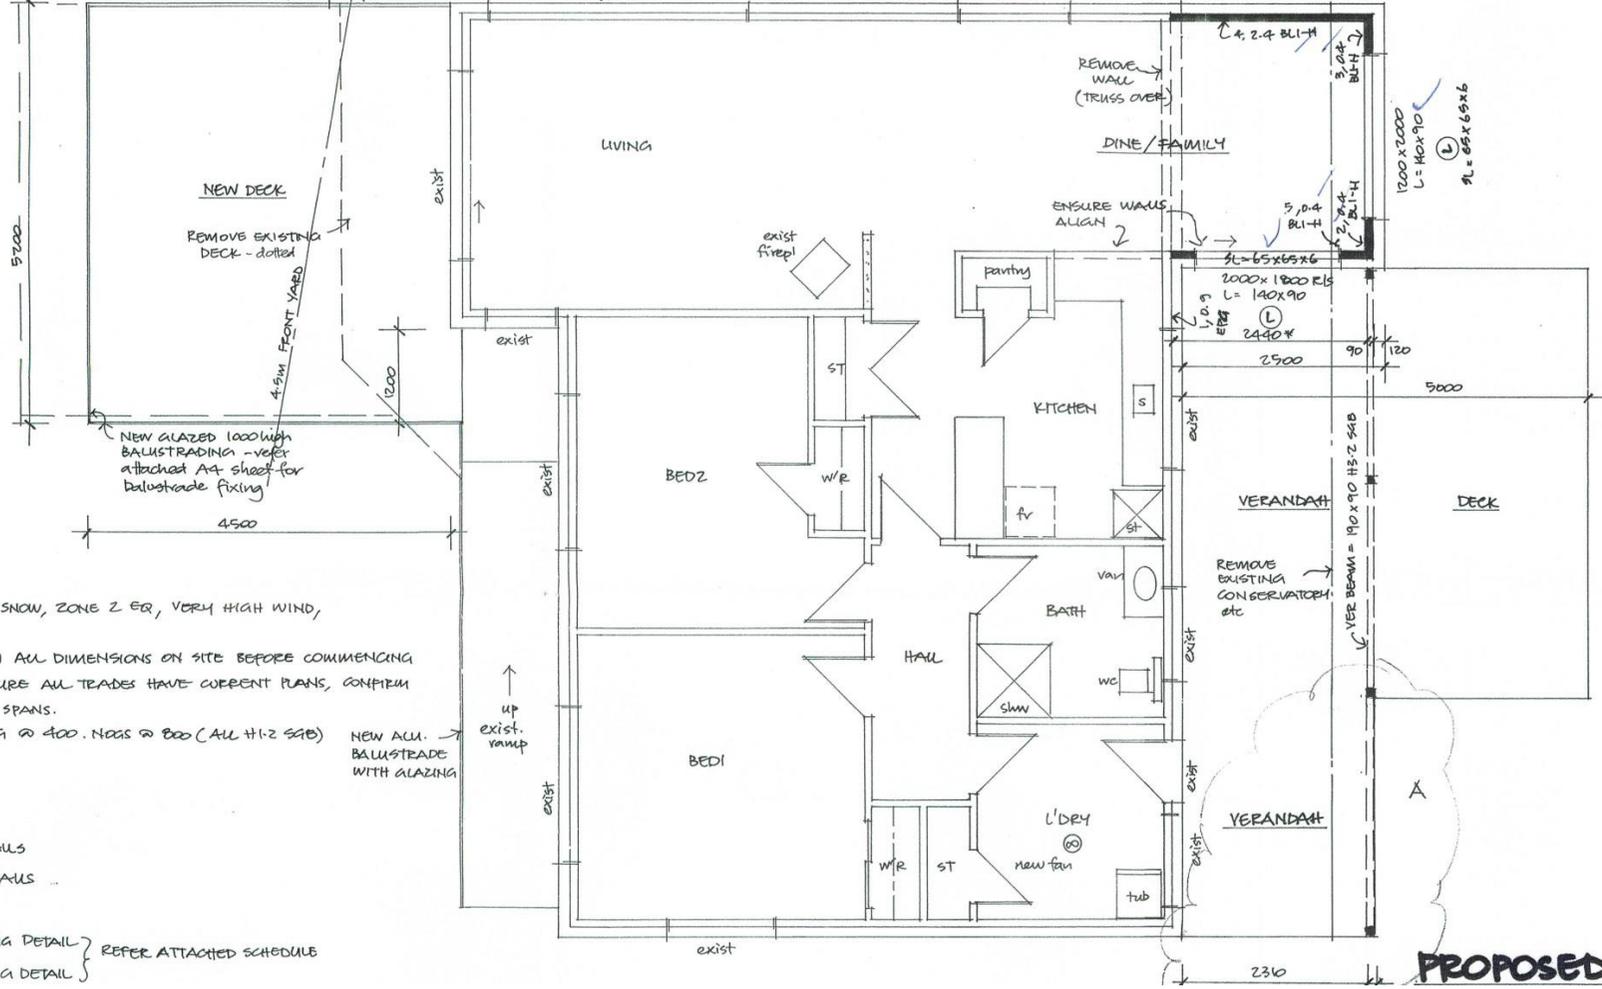


DATED = \_\_\_\_\_

1 kPa SNOW, ZONE 2 EQ, VERY HIGH WIND, NE.  
 CONFIRM ALL DIMENSIONS ON SITE BEFORE COMMENCING  
 ENSURE ALL TRADES HAVE CURRENT PLANS, CONFIRM TRUSS SPANS.  
 RAINING @ 400. NOSS @ 800 (ALL #1-2 S40)

NEW ALL BALUSTRADE WITH GLAZING

↑ exist. ramp

ING WALLS  
 OVED WALLS  
 ' WALLS  
 FC FIXING DETAIL } REFER ATTACHED SCHEDULE  
 S FIXING DETAIL }

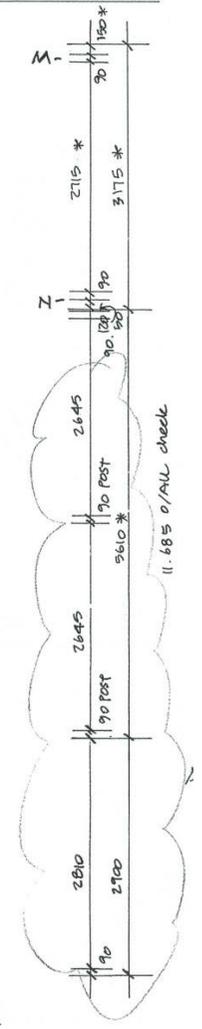

**PROPOSED**