


WAIMAKARIRI DISTRICT COUNCIL

PLUMBING INSPECTIONS: One working Day's Notice Required Before COVERING UP or CLOSING IN:—

SLAB — 10mm was installed under a Concrete Floor, PRIOR to Pouring Concrete.

PRELIME — Pipe Installation Fitted. Water Pipes Installed and Tested for 30 Minutes at 1500 KPA Pressure PRIOR to Inspection.

FINAL — No COMPLETION of the Works.

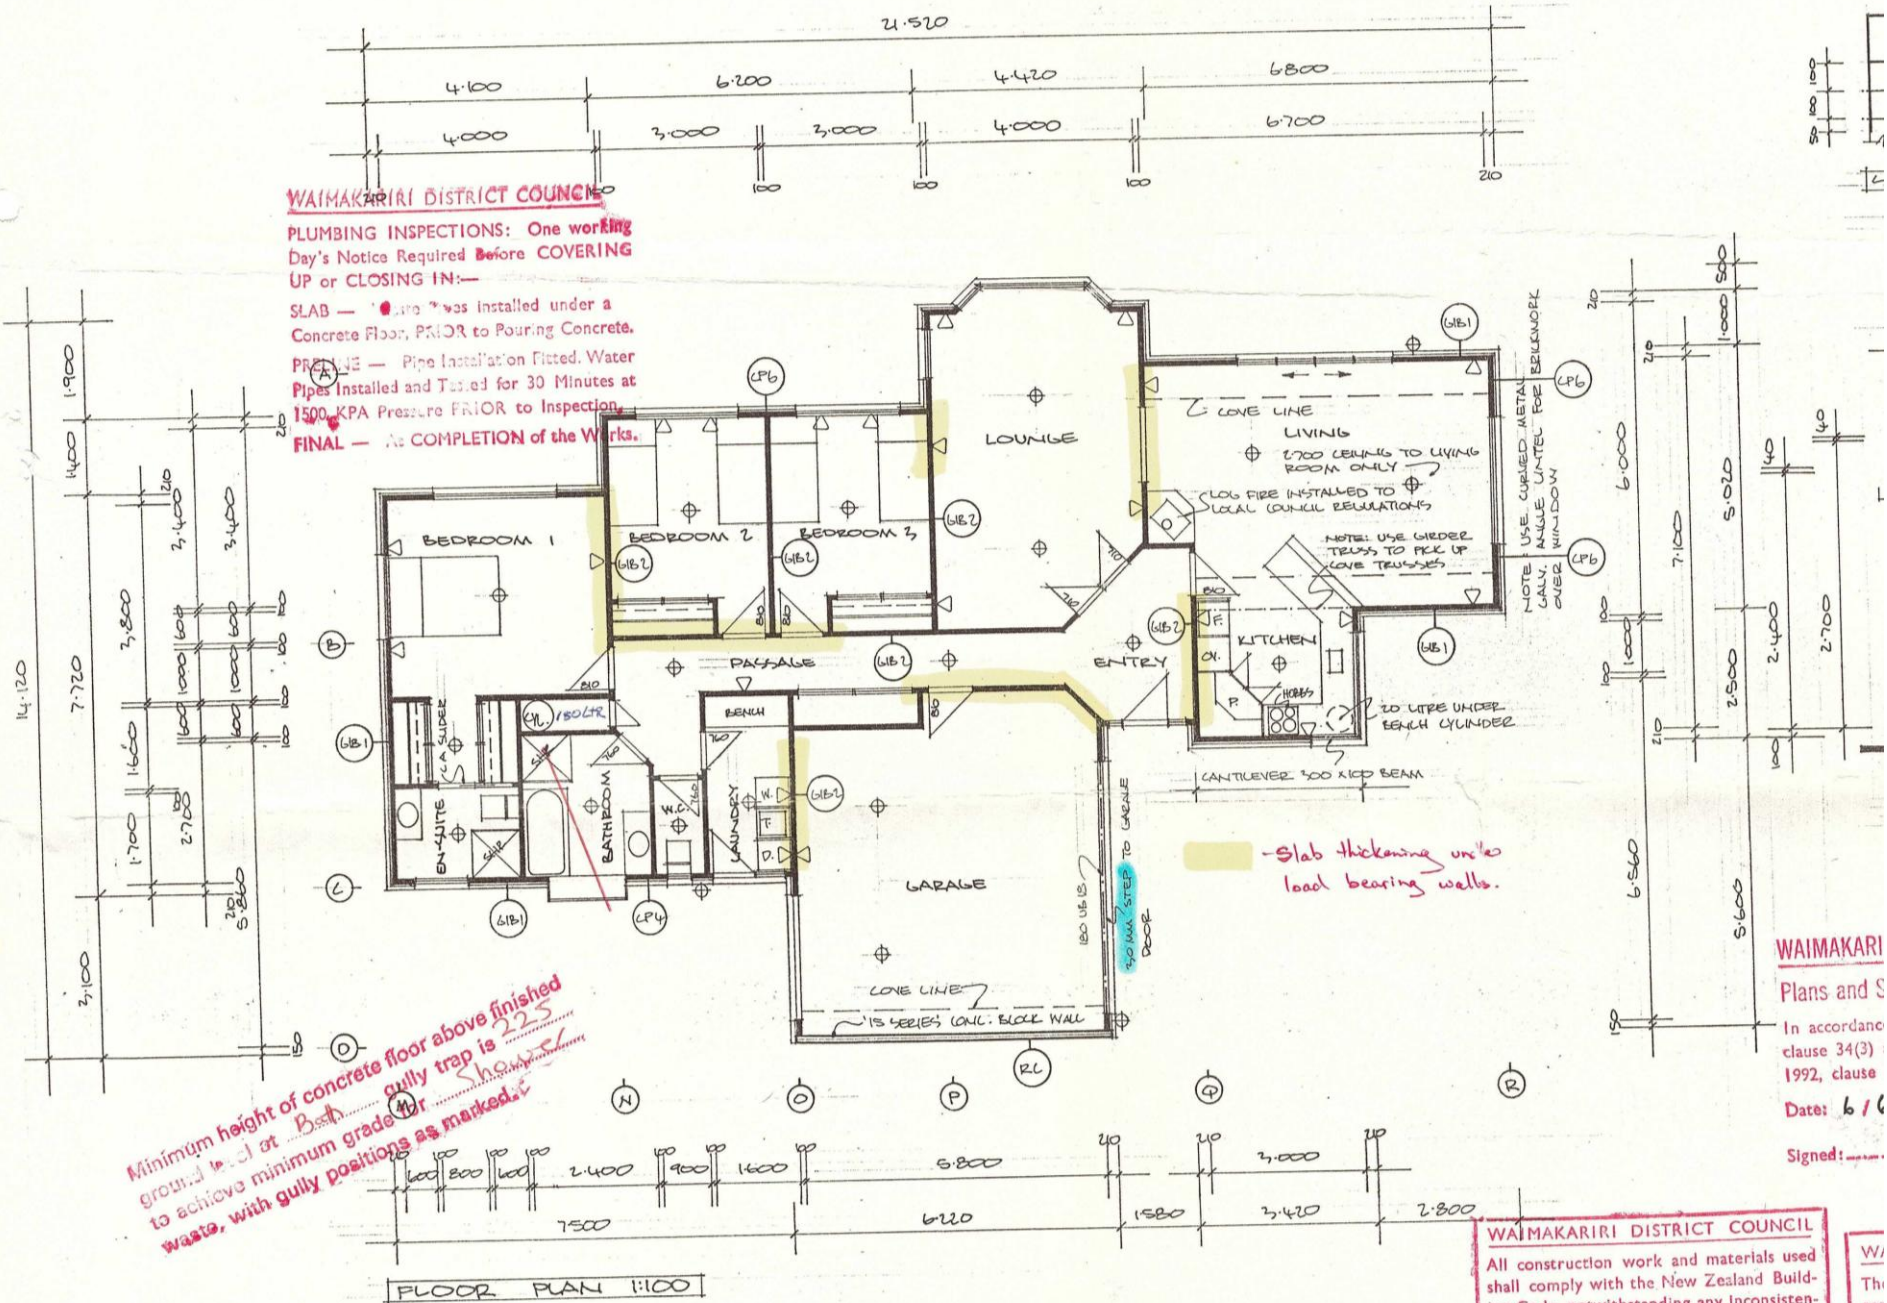

FLOOR PLAN 1:100

WAIMAKARIRI
Plans and S


In accordance with clause 34(3) of the Resource Management Act 1992, clause

Date: 6/6


Signed: _____

WAIMAKARIRI DISTRICT COUNCIL
All construction work and materials used shall comply with the New Zealand Building Code, notwithstanding any inconsistencies which may occur in the drawings and specifications.


W/
The
res
the

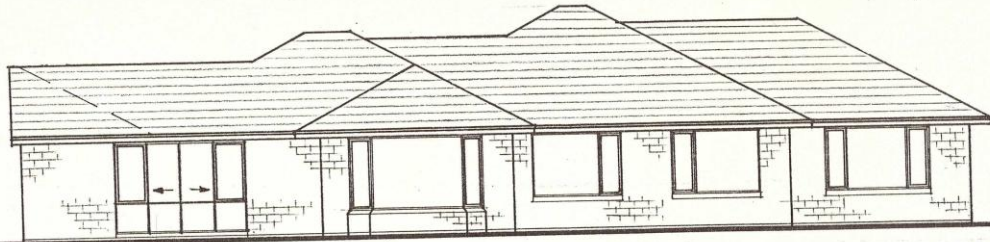


NORTH WEST ELEVATION (1:100)

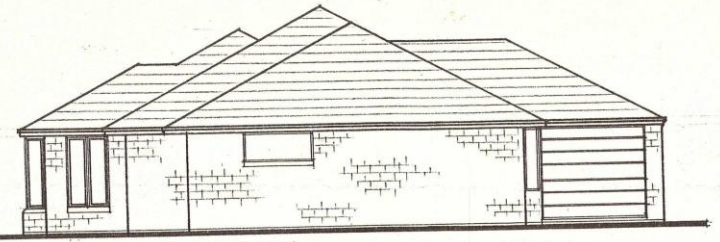

SOUTH WEST ELEVATION

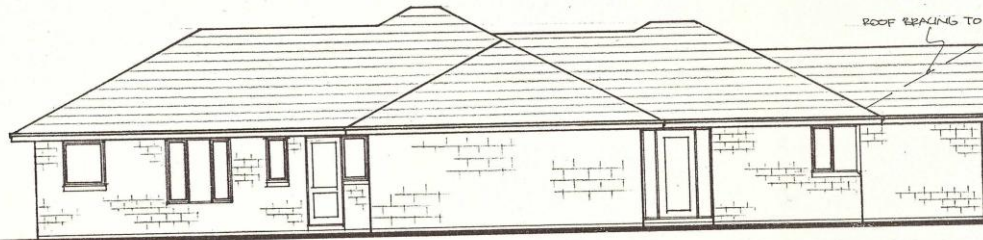

SOUTH EAST ELEVATION (1:100)

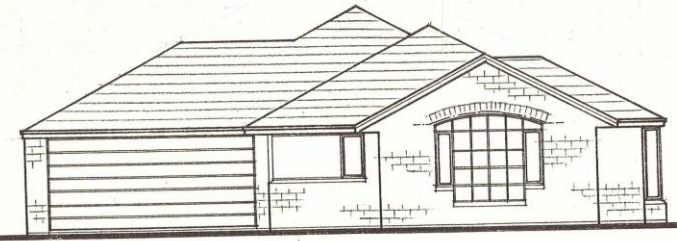

NORTH EAST ELEVATION (1:100)

0.4
0.07.2
0.4

80 x 10 x 120 M 4 PLAT
EQUIP TO STEEL BEAM